

DUCHESNE COUNTY SURVEY MONUMENT RECORD

T1S R4W


28

W1/16

33


U.S.B. & M.

1992

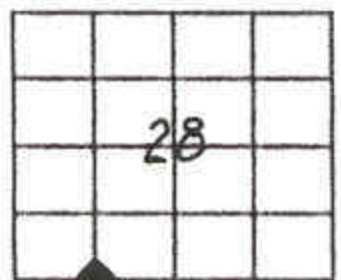

E 1/4-10

SKETCH SHOWING MONUMENTS AND TIES

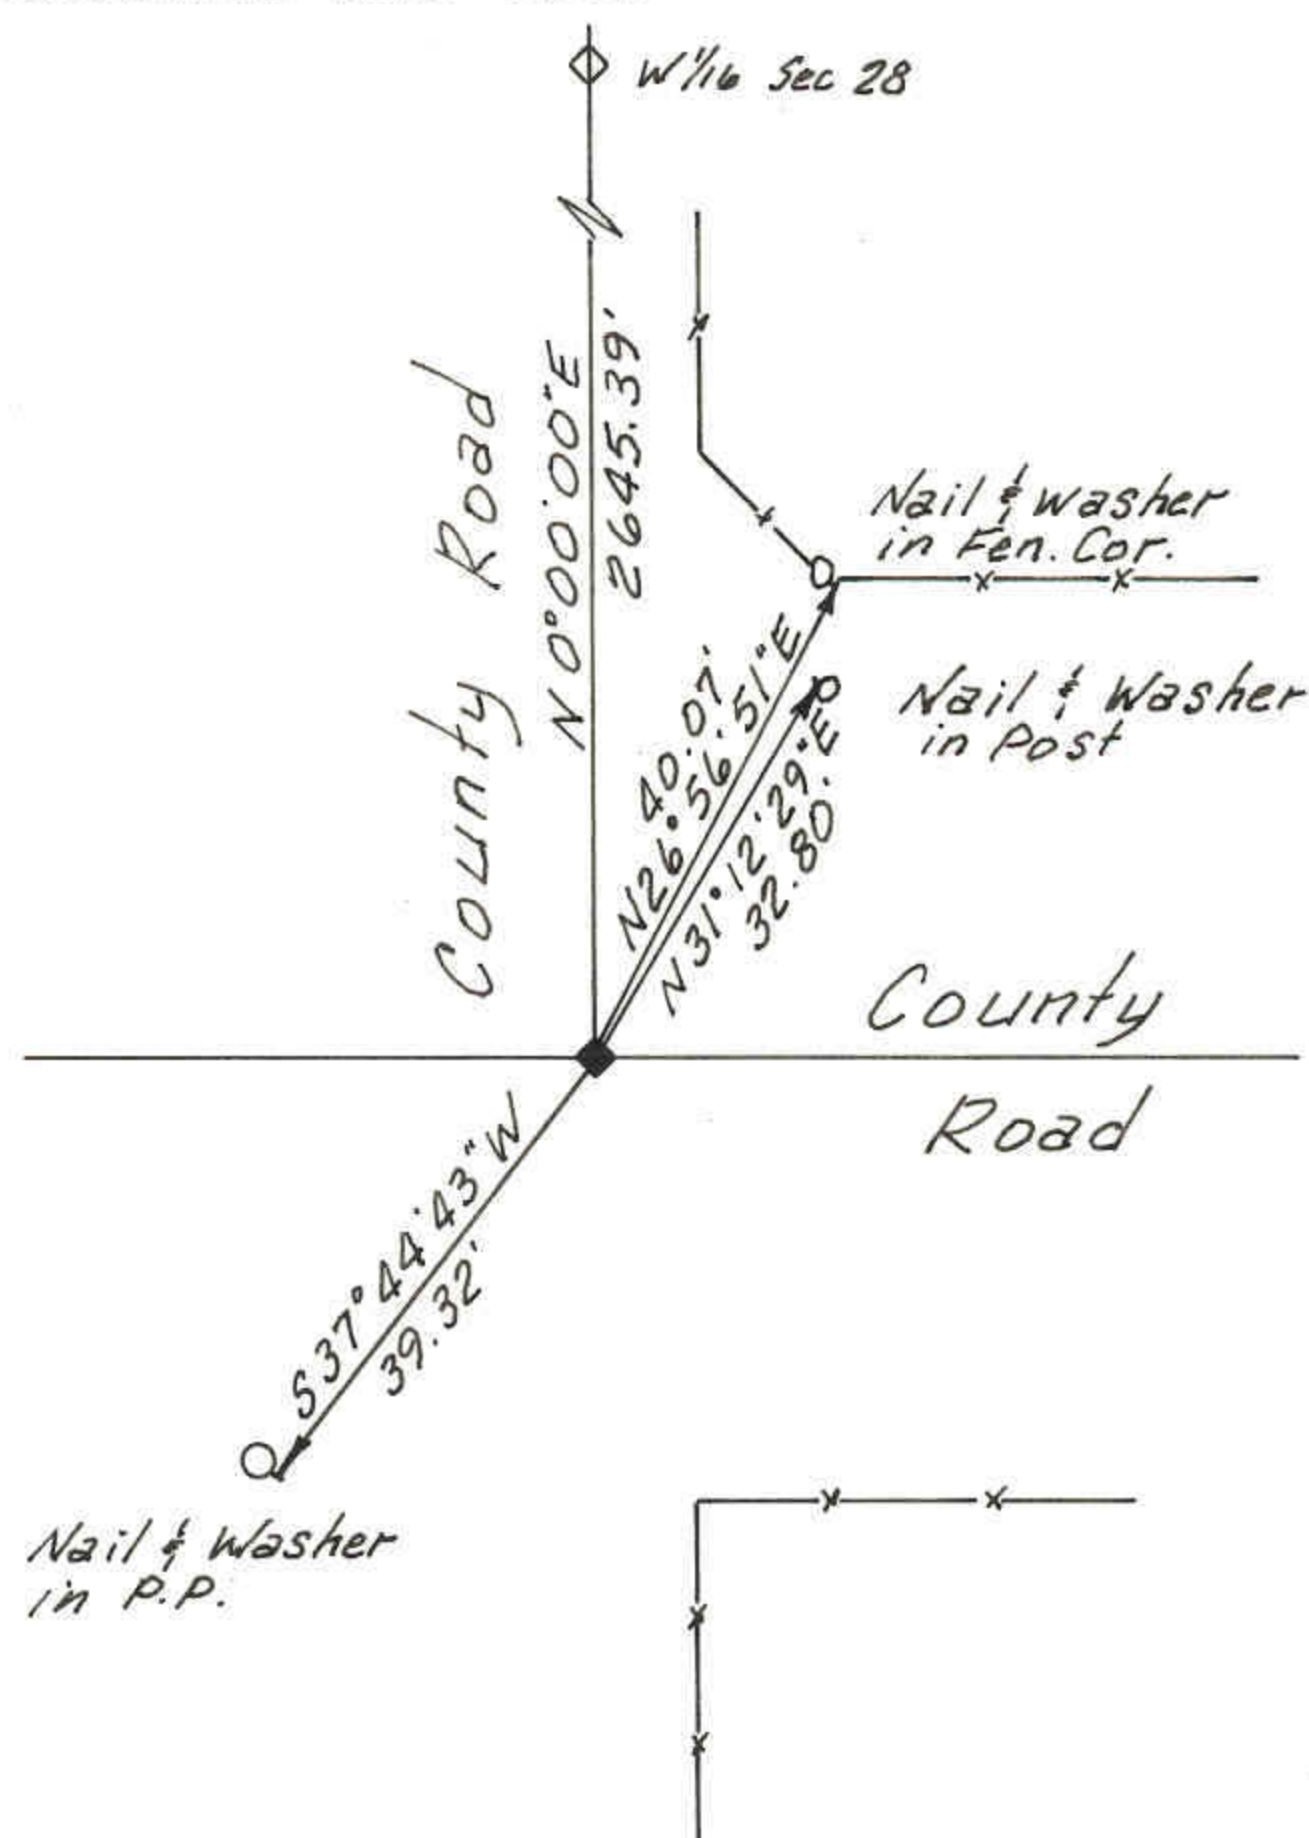

DESCRIPTION OF CORNER EVIDENCE FOUND

The position of this corner was determined from existing right-of-way fences and the location of existing section monuments.

DESCRIPTION OF MONUMENT AND ACCESSORIES ESTABLISHED TO PERPETUATE THE ORIGINAL LOCATION OF THE CORNER

Set an 8" monument spike approx. 0.2' below the surface of the County Road. Referenced as shown.

STATE PLANE COORDINATE DATA

CERTIFICATION

I Jerry D. Allred, Registered Land Surveyor, State of Utah, hereby certify that I have performed or reviewed the work done on the diagrammed corner as reported on this recordation form and approve same.

Date 3 Apr '91

Jerry D. Allred
Signature of Surveyor

3817
Reg. No.

SEND 4 MAR 03